

# California Association for the Gifted 2011

## February 25-27, 2011

### Palm Springs Convention Center - Oasis Ballroom 3 A & B

### Palm Springs, California

REVISION DATE:  
04/08/2011 KBUCKLEY

#### BOOTH COUNT

Inventory as of 04/08/2010

Dimension	Size	Qty	SqFt
10'x10'	100	82	8,200
10'x15'	150	4	600
10'x40'	400	1	400
Totals:			9,200

NOTE: FLOORPLAN IS SUBJECT TO FIRE MARSHALL APPROVAL.

#### BLDG. LEGEND:

**FREEMAN**

DRAWING STARTED:  
2/23/2011 KBUCKLEY

FILE PATH:  
O:\Design\master\2011\02  
February\California Association for the Gifted  
2011\FloorPlans\CAG2011.dwg

DRAWING NAME:  
CAG2011

HALL NAME:  
OASIS BALLROOM 3A&B

JOB NUMBER:  
710260


ACCT. EXEC:  
DAWN FOX

NOT TO SCALE

#### DISCLAIMER

EVERY EFFORT HAS BEEN MADE TO ENSURE THE ACCURACY OF ALL INFORMATION CONTAINED ON THIS FLOOR PLAN. HOWEVER, NO WARRANTIES, EITHER EXPRESSED OR IMPLIED, ARE MADE WITH RESPECT TO THIS FLOOR PLAN. IF THE LOCATION OF BUILDING COLUMNS, UTILITIES OR OTHER ARCHITECTURAL COMPONENTS OF THE FACILITY IS A CONSIDERATION IN THE CONSTRUCTION OR USAGE OF AN EXHIBIT, IT IS THE SOLE RESPONSIBILITY OF THE EXHIBITOR TO PHYSICALLY INSPECT THE FACILITY TO VERIFY ALL DIMENSIONS AND LOCATIONS.

© COPYRIGHT 2007, FREEMAN CO.  
ALL RIGHTS RESERVED.

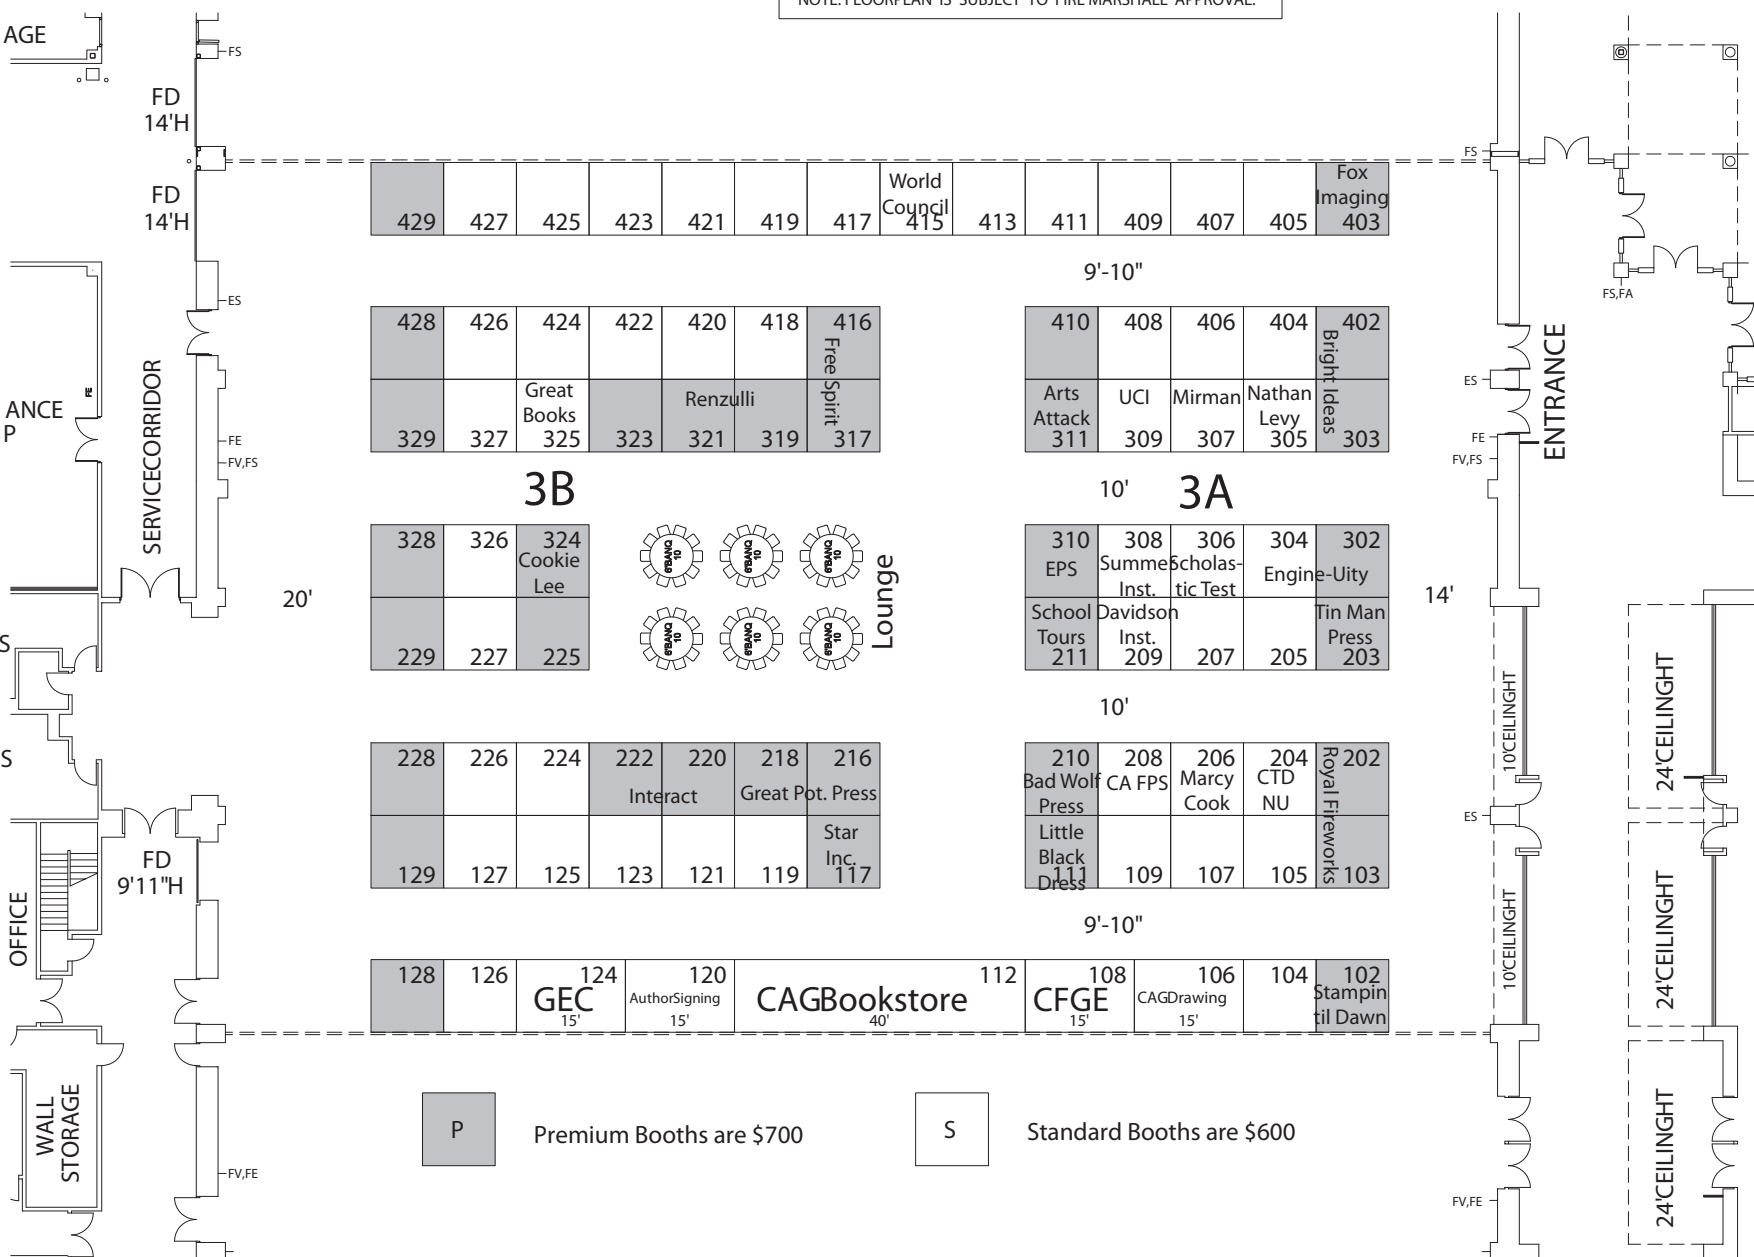

Premium Booths are \$700



Standard Booths are \$600